

AT 1-800-962-7962 BEFORE ANY EXCAVATION OCCURS FOR

LOCATION VERIFICATION.

THE CERTIFICATIONS INDICATED HEREON SIGNIFY THAT THIS SURVEY WAS PREPARED IN ACCORDANCE WITH THE EXISTING CODE OF PRACTICE FOR LAND SURVEYS ADOPTED BY THE NEW YORK STATE ASSOCIATION OF PROFESSIONAL LAND SURVEYORS. SAID CERTIFICATIONS SHALL RUN ONLY TO THE PERSONS FOR WHOM THE SURVEY IS PREPARED, AND ON HIS/ HER BEHALF TO THE TITLE COMPANY, GOVERNMENTAL AGENCY, AND LENDING INSTITUTION LISTED HEREON, AND TO THE ASSIGNEES OF THE LENDING INSTITUTION. CERTIFICATIONS ARE NOT TRANSFERABLE TO ADDITIONAL INSTITUTIONS OR SUBSEQUENT OWNERS.

AN ORIGINAL OF THE LAND SURVEYOR'S SEAL AND SIGNATURE IN RED SHALL BE CONSIDERED TO BE VALID TRUE COPIES.

UNAUTHORIZED ALTERATION OR ADDITION TO A BOUNDARY SURVEY MAP BEARING A LICENSED LAND SURVEYOR'S SEAL IS A VIOLATION OF SECTION 7209, SUBDIVISION 2 OF THE NEW YORK STATE EDUCATION LAW.

THE SETTING OF PROPERTY CORNER MARKERS IS NOT INCLUDED IN A BOUNDARY LOCATION SURVEY UNLESS THEY ARE SPECIFICALLY REQUESTED. A REASONABLE ADDITIONAL FEE WILL BE CHARGED FOR ADDITIONAL WORK.

SURVEY COMPLETED WITHOUT BENEFIT OF ABSTRACT OF TITLE.

THE UNDERSIGNED SURVEYOR HEREBY CERTIFIES THAT THIS MAP IS MADE FROM AN ACTUAL SURVEY OF THE PROPERTY SHOWN HEREON COMPLETED AUGUST 15, 2014.

Sugust 15,2014

LICENSED LAND SURVEYOR No. 50279

CULBERT BOUNDARY S, 165 SCALE 1" = 20'
DESIGNED BY
HDW DRAWN BY HDW SHEET DATE P JOB NO. 14.054

SYRACUSE

STREET, FOR


 \dot{c}

P.D.

SURVEY

LOCA TION OF

WARREN RAMIE SURVEYING 6437 COLLAMER ROAD EAST SYRACUSE, NEW YORK 13057 PH: 315 458-8979 FAX: 315 458-8978

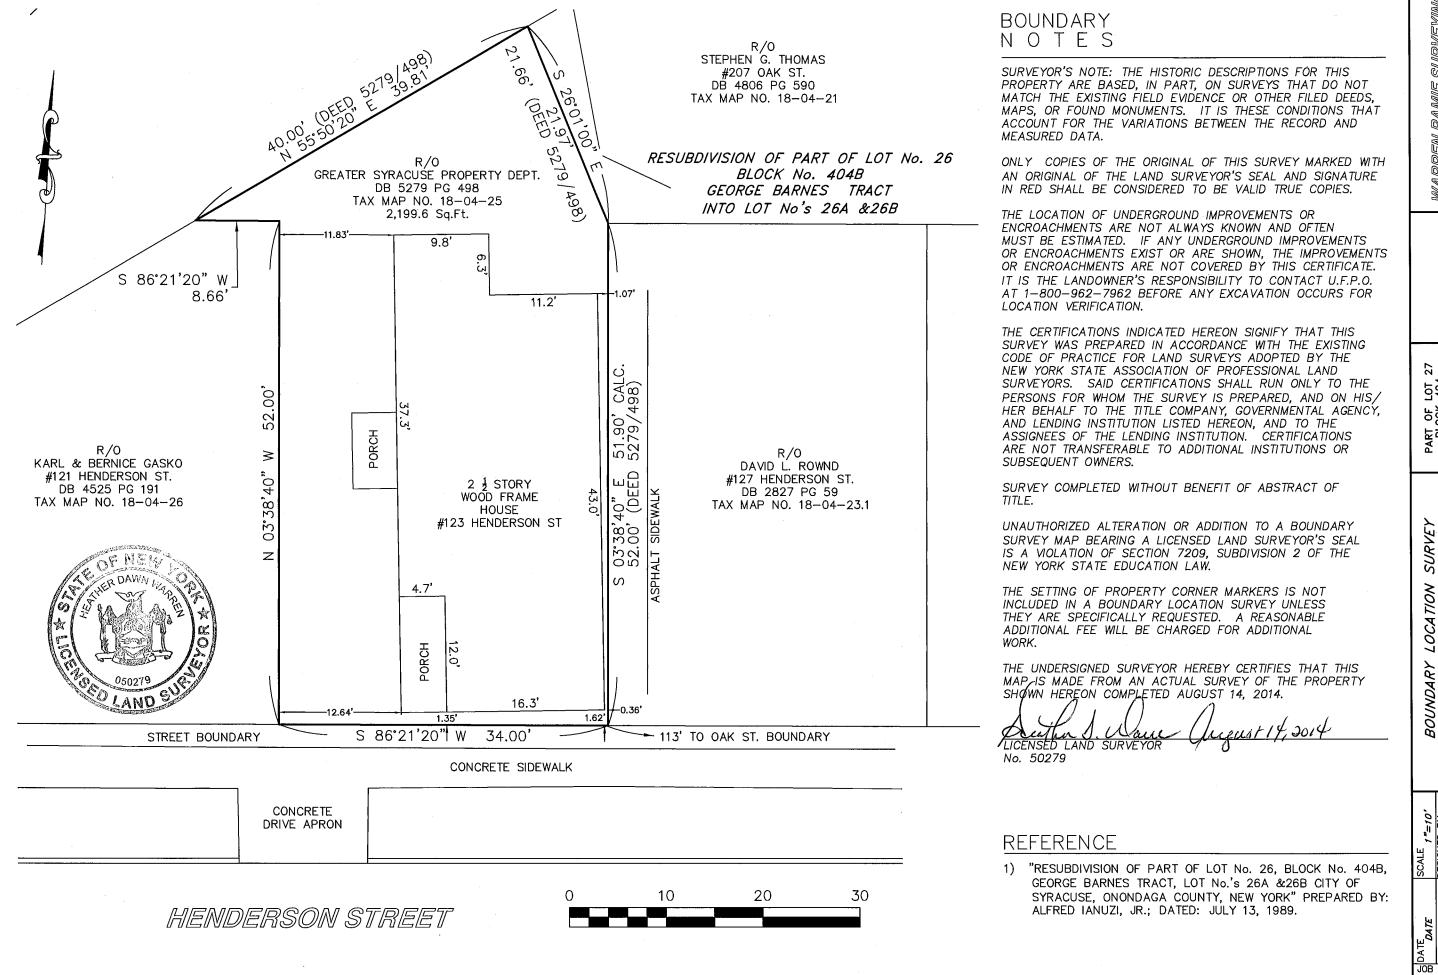

WARREN RAMIE SURVEYING 6437 COLLAMER ROAD EAST SYRACUSE, NEW YORK 13057 PH: 315 458–8979 FAX: 315 458–8978

PART OF LOT 27
BLOCK 404
SITY OF SYRACUSE
NOONDAGA COUNTY
ATE OF NEW YOR!

NDARY LOCATION SURVEY OF HENDERSON ST., SYRACUSE FOR S.P.D.C. 5279 / 498

FSIGNED BY
HDW
DRAWN BY
JTC

#125

DESIGNED

| DRAWN BY
| FILE NO.

JOB NO. 14.52